


PLANTA BAJA



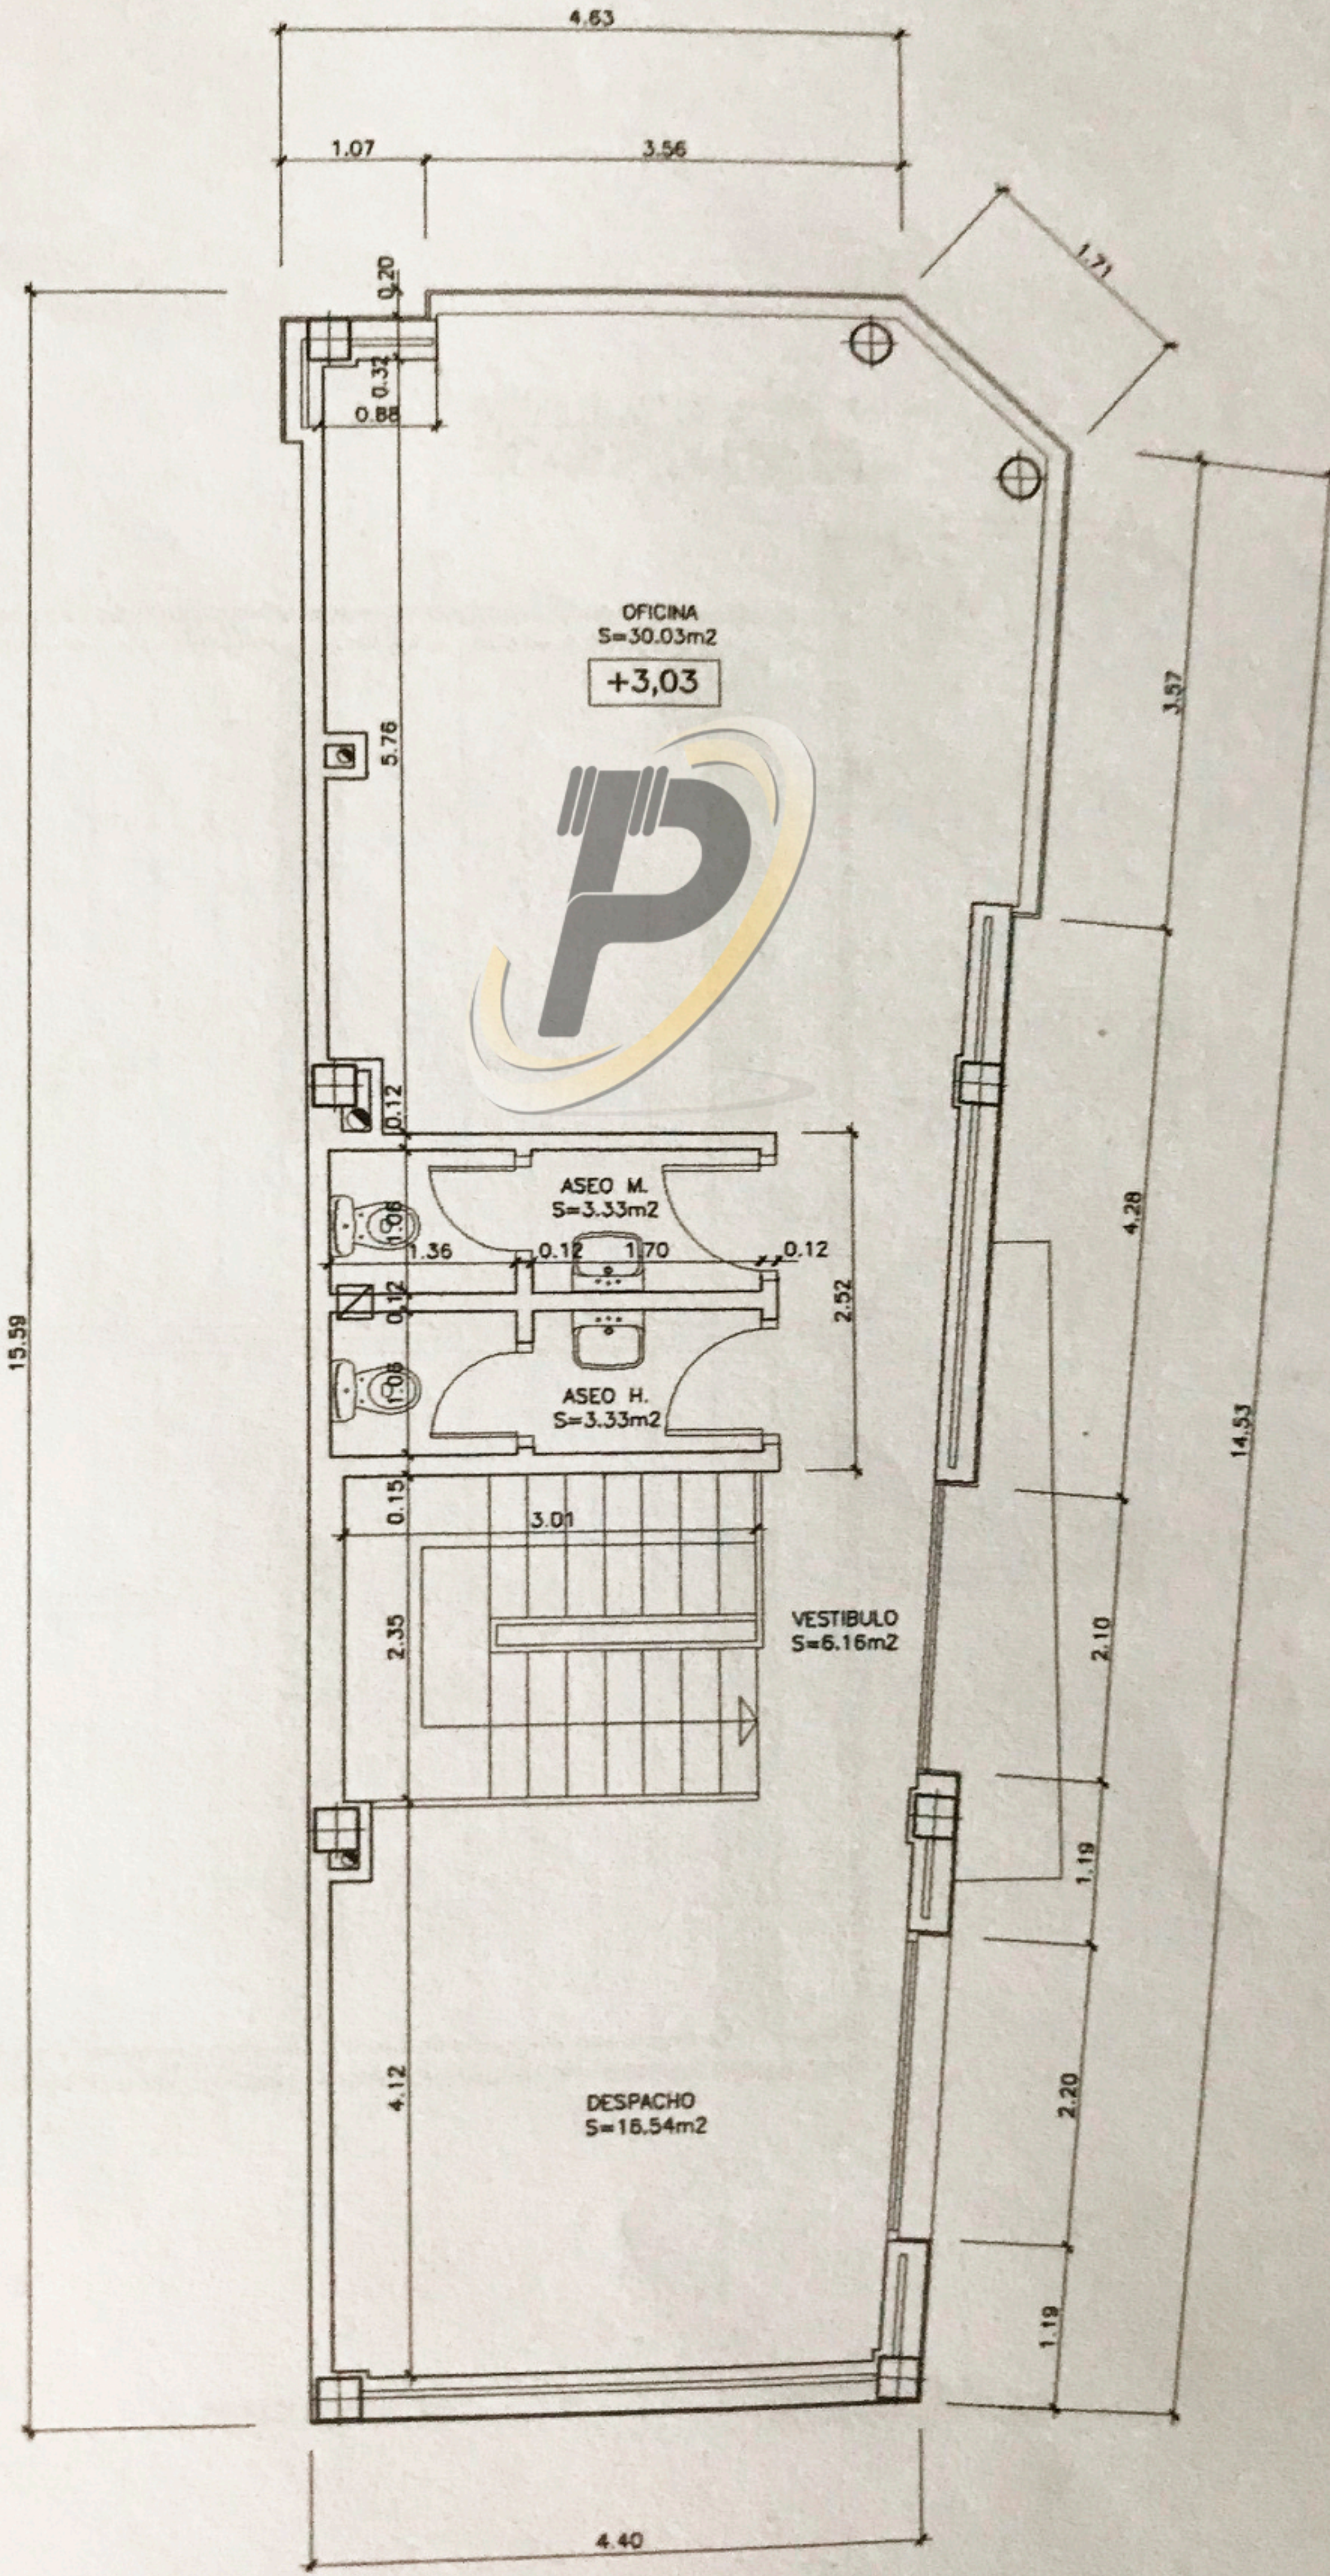

15.59

4.63

1.07

3.56

0.20

0.32

0.08

1.71

OFICINA
S=30.03m²

+3,03

5.76

0.12

ASEO M.
S=3.33m²

1.36

0.12

1.70

0.12

2.52

0.12

ASEO H.
S=3.33m²

0.15

3.01

VESTIBULO
S=6.16m²

2.35

4.28

2.10

4.12

DESPACHO
S=16.54m²

2.20

1.19

1.19

4.40

14.53

3.57