


# CUADRO DE SUPERFICIES (P-1)

	SUP. UTIL	SUP. CONSTRUIDA
HABITACION 1.1	22.41 m <sup>2</sup>	
BAÑO 1.1	5.13 m <sup>2</sup>	
HABITACION 1.2	19.43 m <sup>2</sup>	
BAÑO 1.2	3.43 m <sup>2</sup>	
BALCON 1.2	0.46/2m <sup>2</sup>	
HABITACION 1.3	18.07 m <sup>2</sup>	
BAÑO 1.3	3.44 m <sup>2</sup>	
TERRAZA 1.3	3.32/2m <sup>2</sup>	
HABITACION 1.4	18.48 m <sup>2</sup>	
BAÑO 1.4	3.62 m <sup>2</sup>	
BALCON 1.4.1	0.46/2m <sup>2</sup>	
BALCON 1.4.2	0.7/2 m <sup>2</sup>	
SALON 1	33.39 m <sup>2</sup>	
SALON 2	18.15 m <sup>2</sup>	
TERRAZA 2	6.61/2m <sup>2</sup>	
DISTRIBUIDOR P1	24.72 m <sup>2</sup>	
OFICIO P1	0.80 m <sup>2</sup>	
ESCALERA P1-P2	14.13 m <sup>2</sup>	
<b>TOTAL PLANTA PRIMERA</b>	<b>190.98 m<sup>2</sup></b>	<b>248.04 m<sup>2</sup></b>
<b>TOTAL EDIFICIO</b>	<b>835.35 m<sup>2</sup></b>	<b>1087.51 m<sup>2</sup></b>

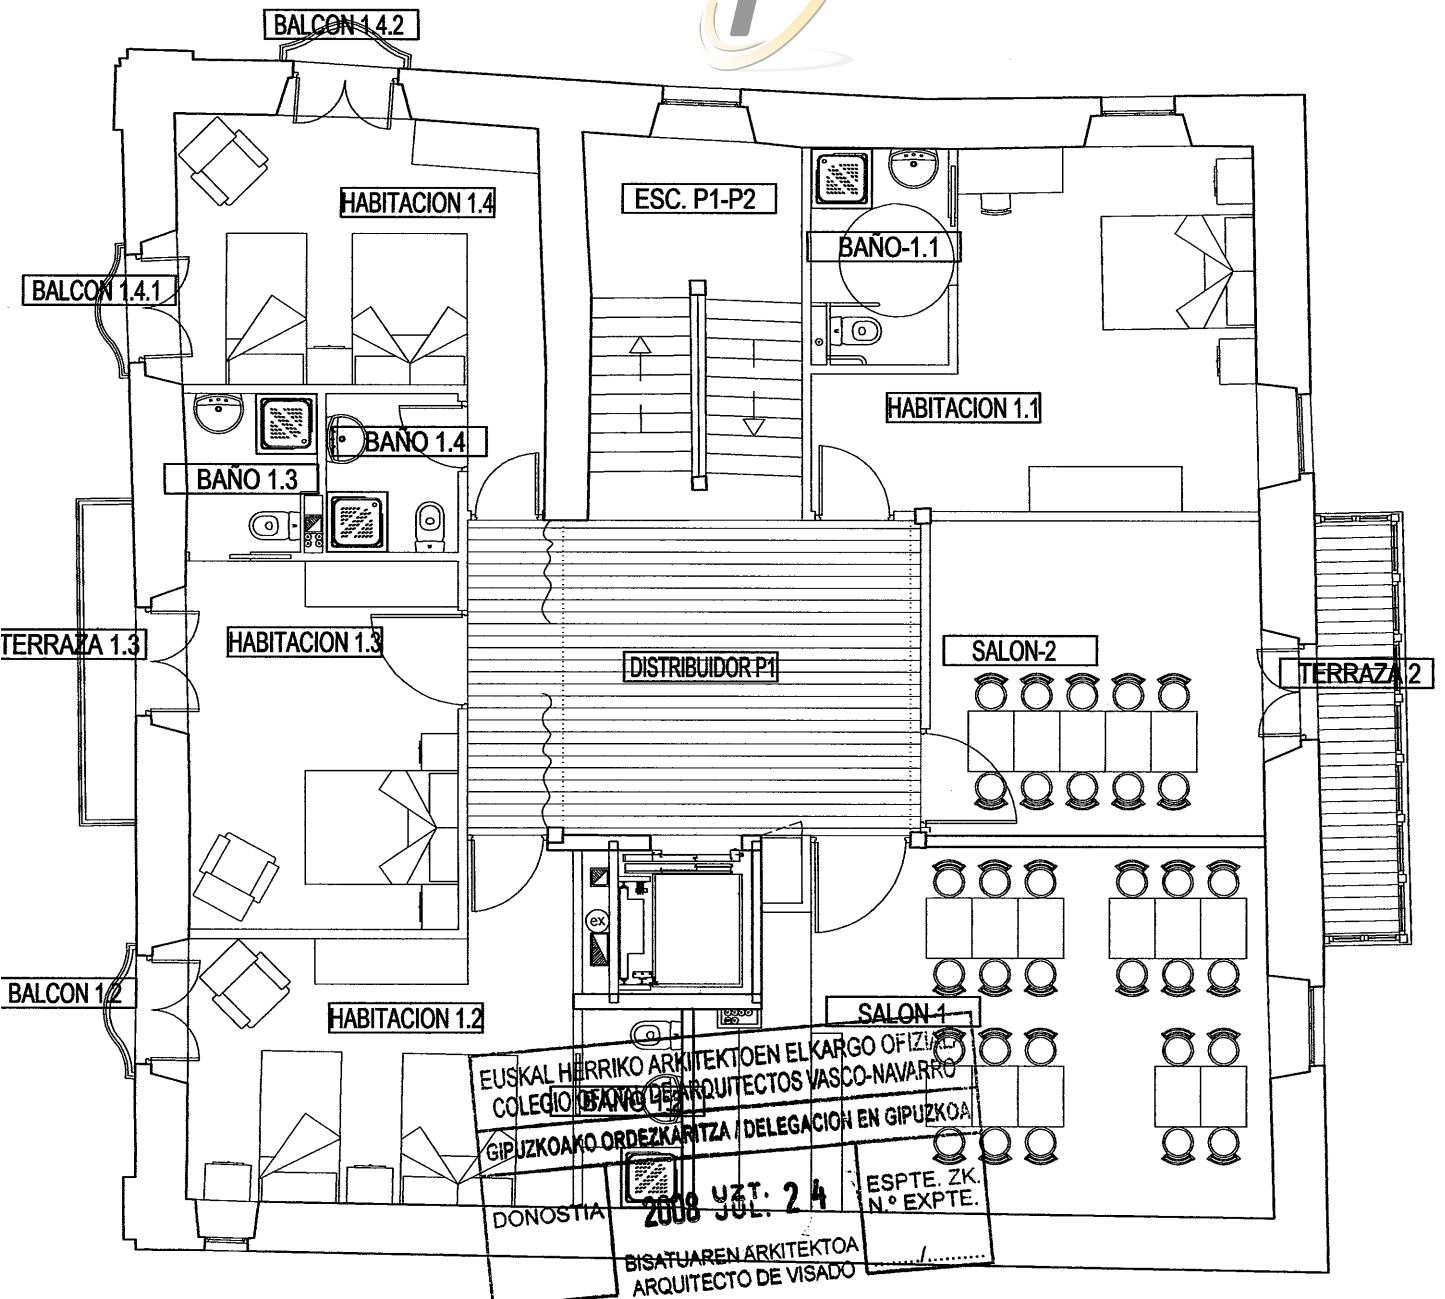

EUSKAL HERRIKO ARKITEKTOEN ELKARGO OFIZIALA  
 COLEGIO DE ARQUITECTOS VASCO-NAVARRO  
 GIPUZKOAKO ORDEZKARITZA / DELEGACION EN GIPUZKOA  
 DONOSTIA  
 2008 JUL. 24  
 BISATUAREN ARKITEKTOA  
 ARQUITECTO DE VISADO  
 ESPTE. ZK. N.º EXPTE.

*Germán Aguiar*